



立断面計画

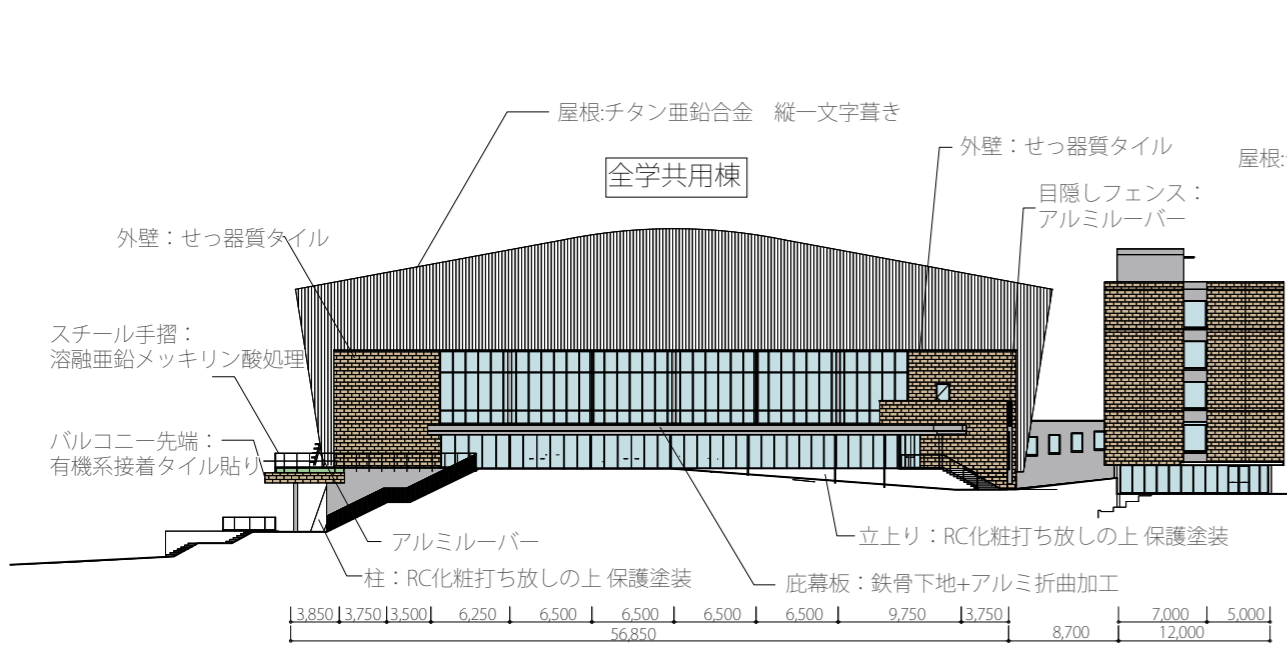


東側立面

S=1:600

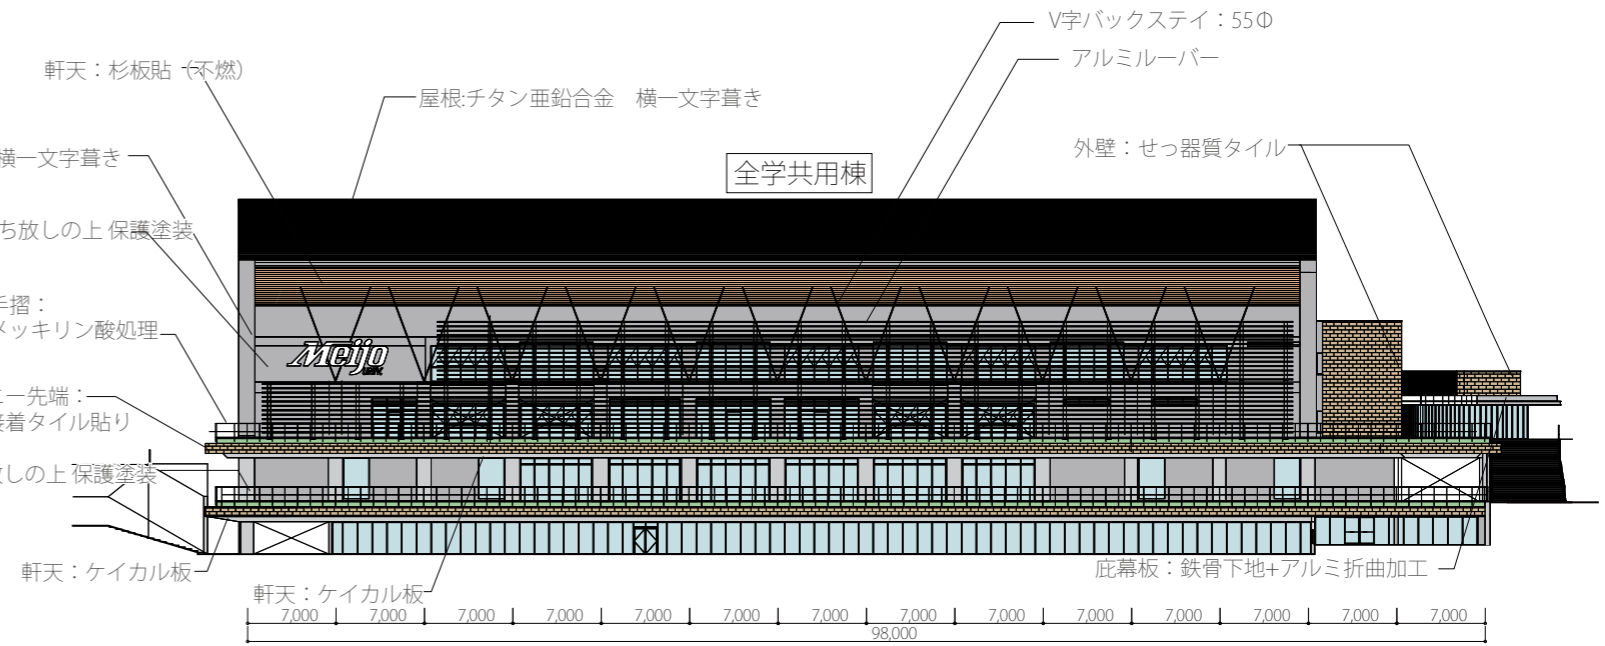


南側立面

S=1:600

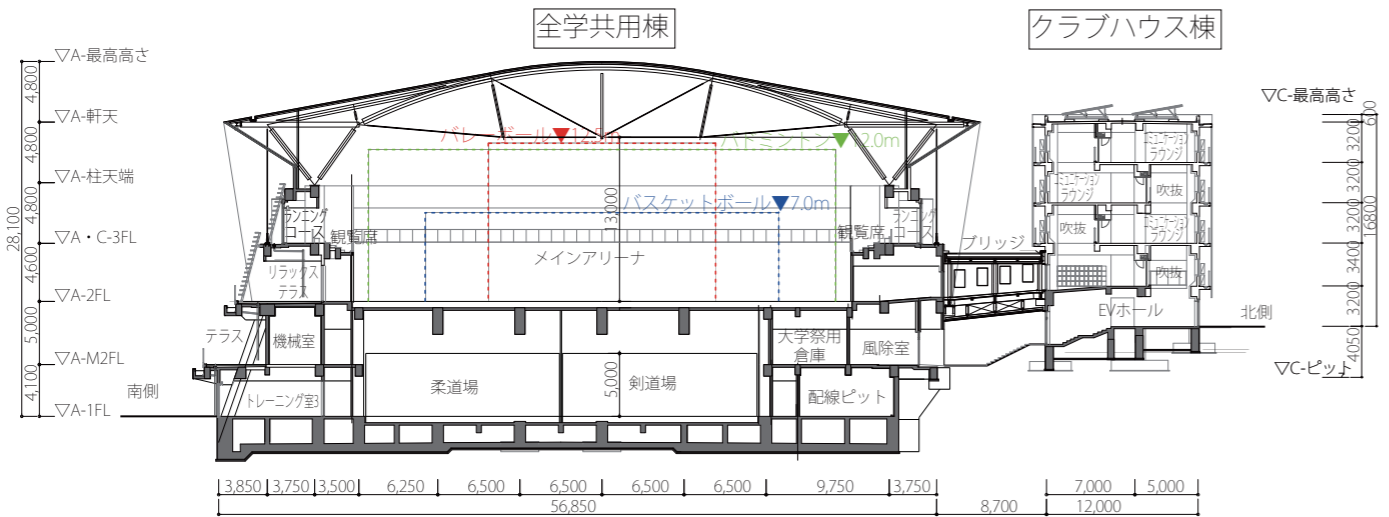


南北断面

S=1:600

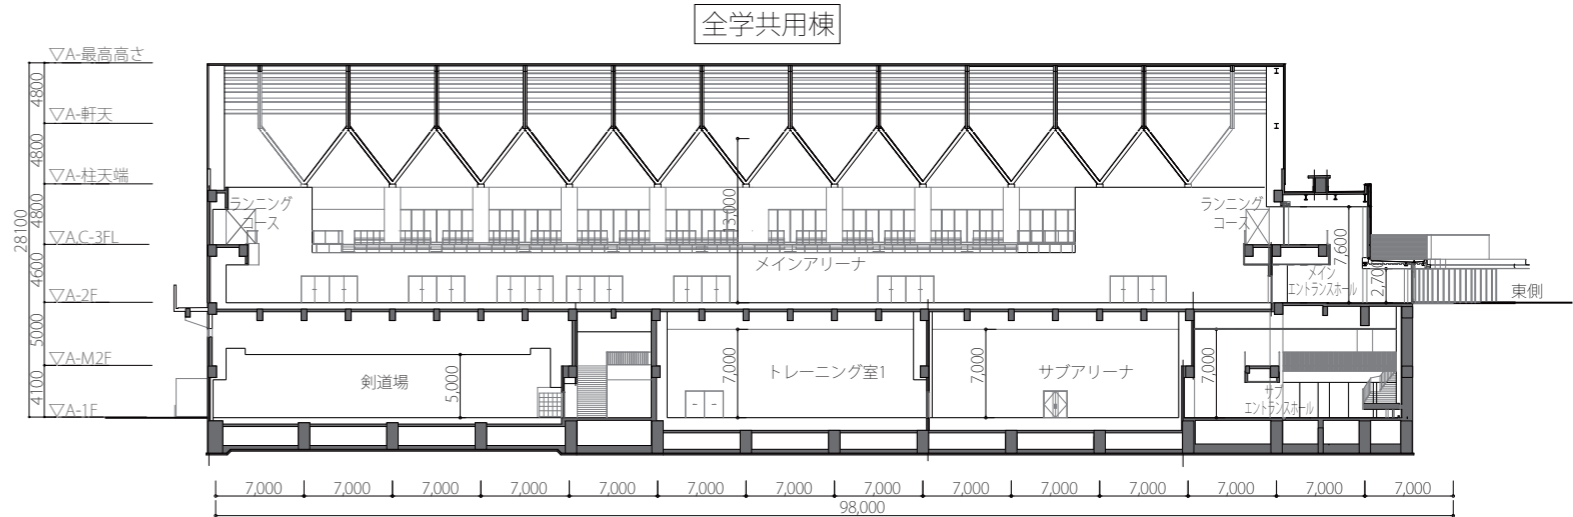


東西断面

S=1:600

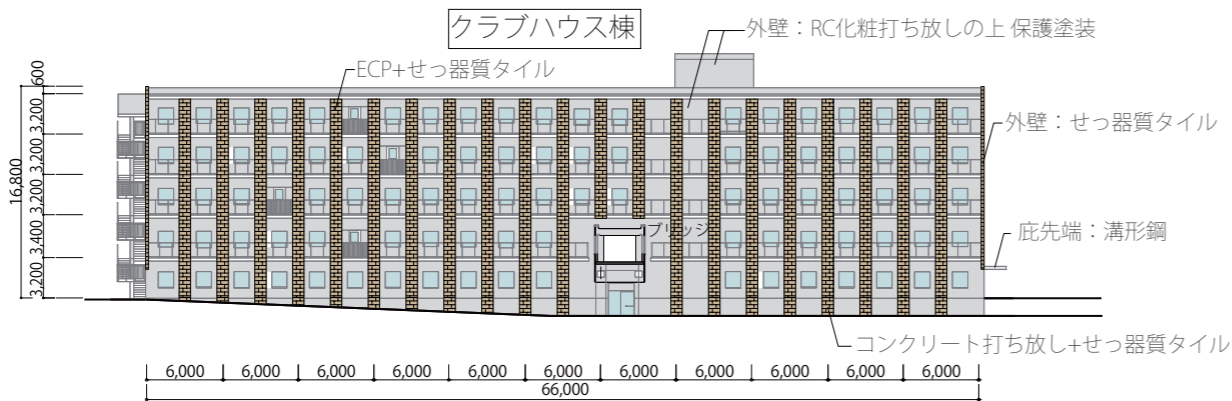

南側立面

S=1:600

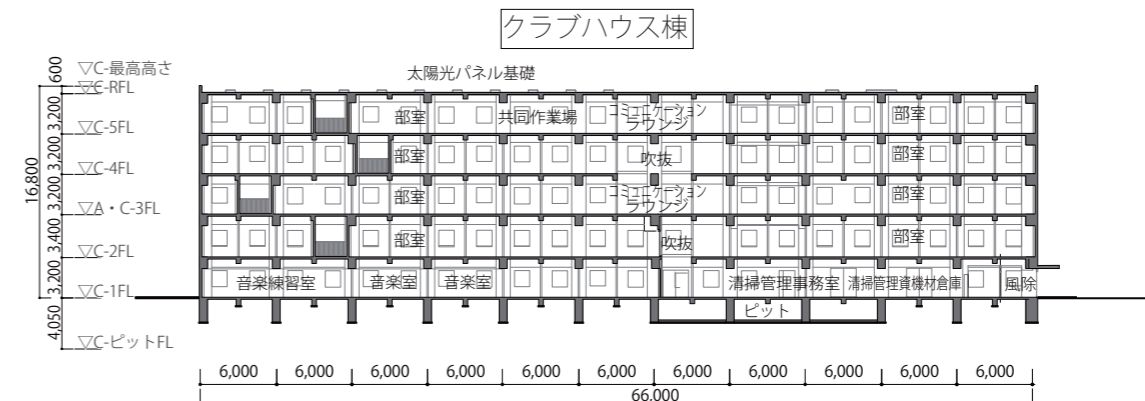

東西断面

S=1:600